




2 Facade mod syd
1 : 100

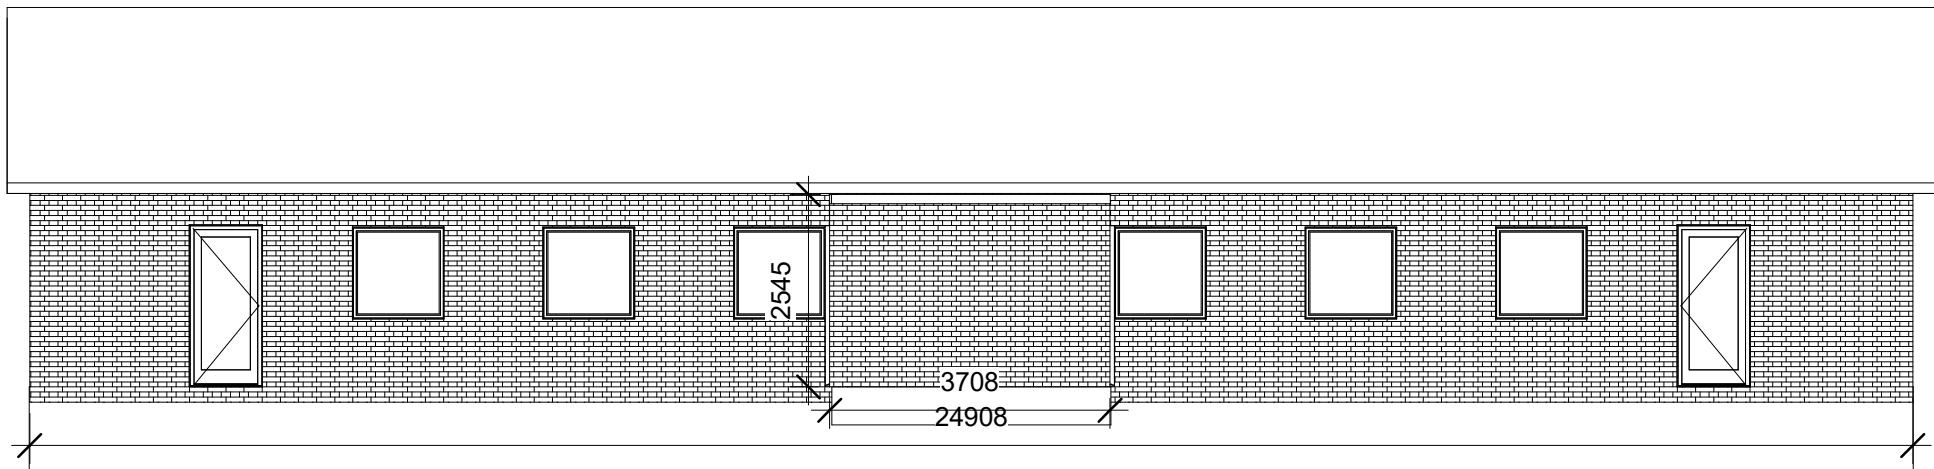


1 Facade mod nord
1 : 100

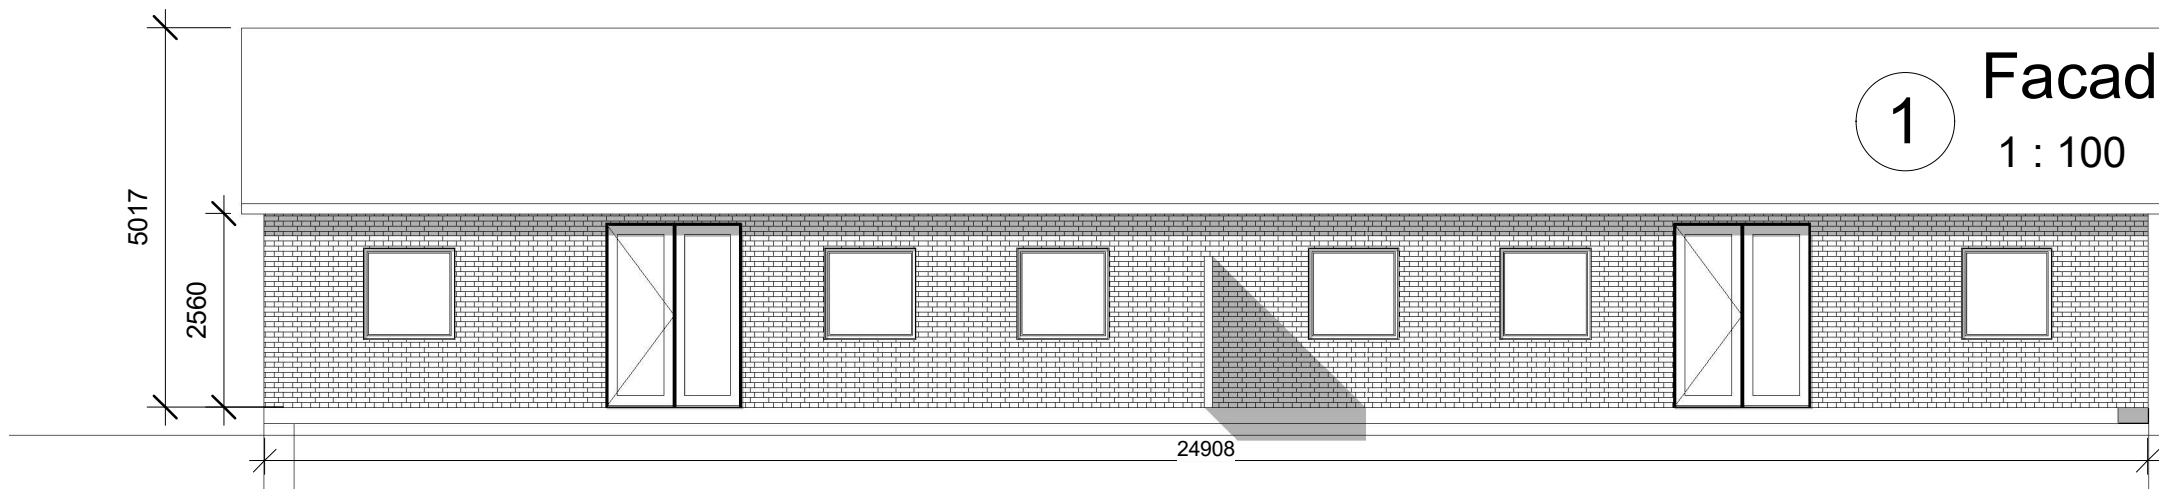

3 Facade mod vest
1 : 100

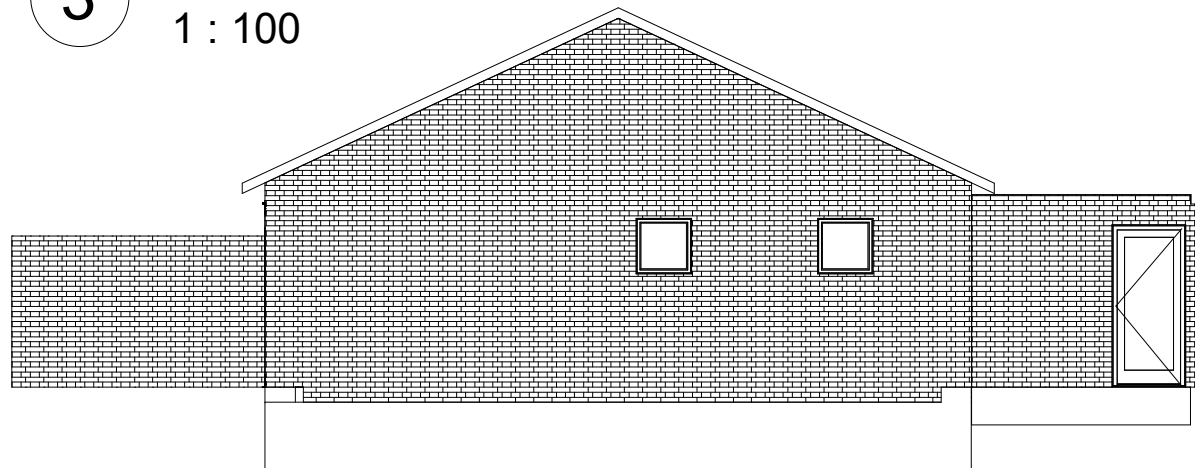

4 Facade mod øst
1 : 100

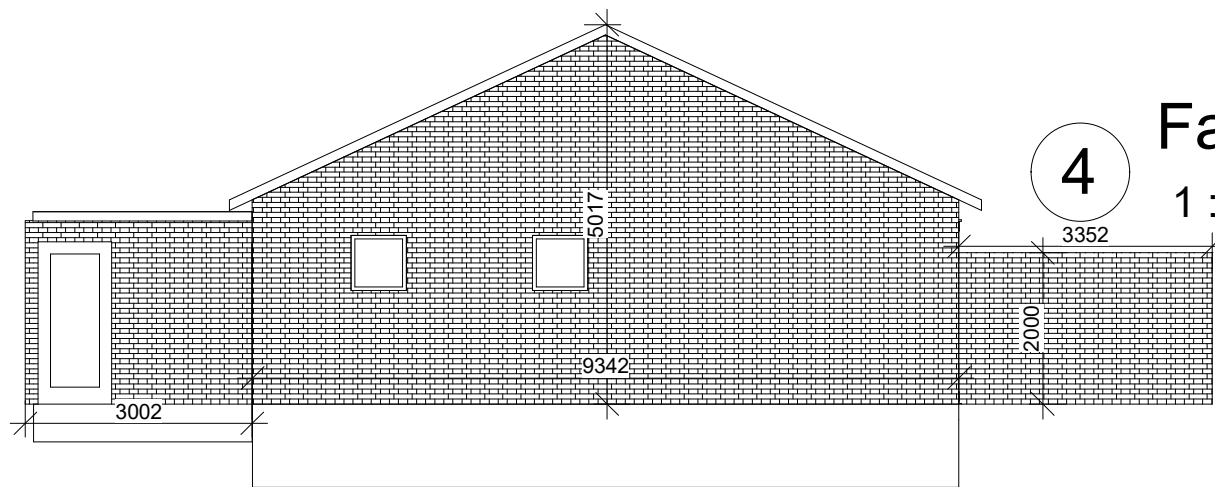

Dobbelhus
Østergårdsvej 4540 Fårevejle

Facader	Dato 10-08-22	Format 297x420	1 : 100	Kontrol Kasper	Sign Sabine
---------	---------------	----------------	---------	----------------	-------------